

TEMPLE D'ALÉA ATHÉNA À TÉGÉE
 PLAN RESTAURÉ

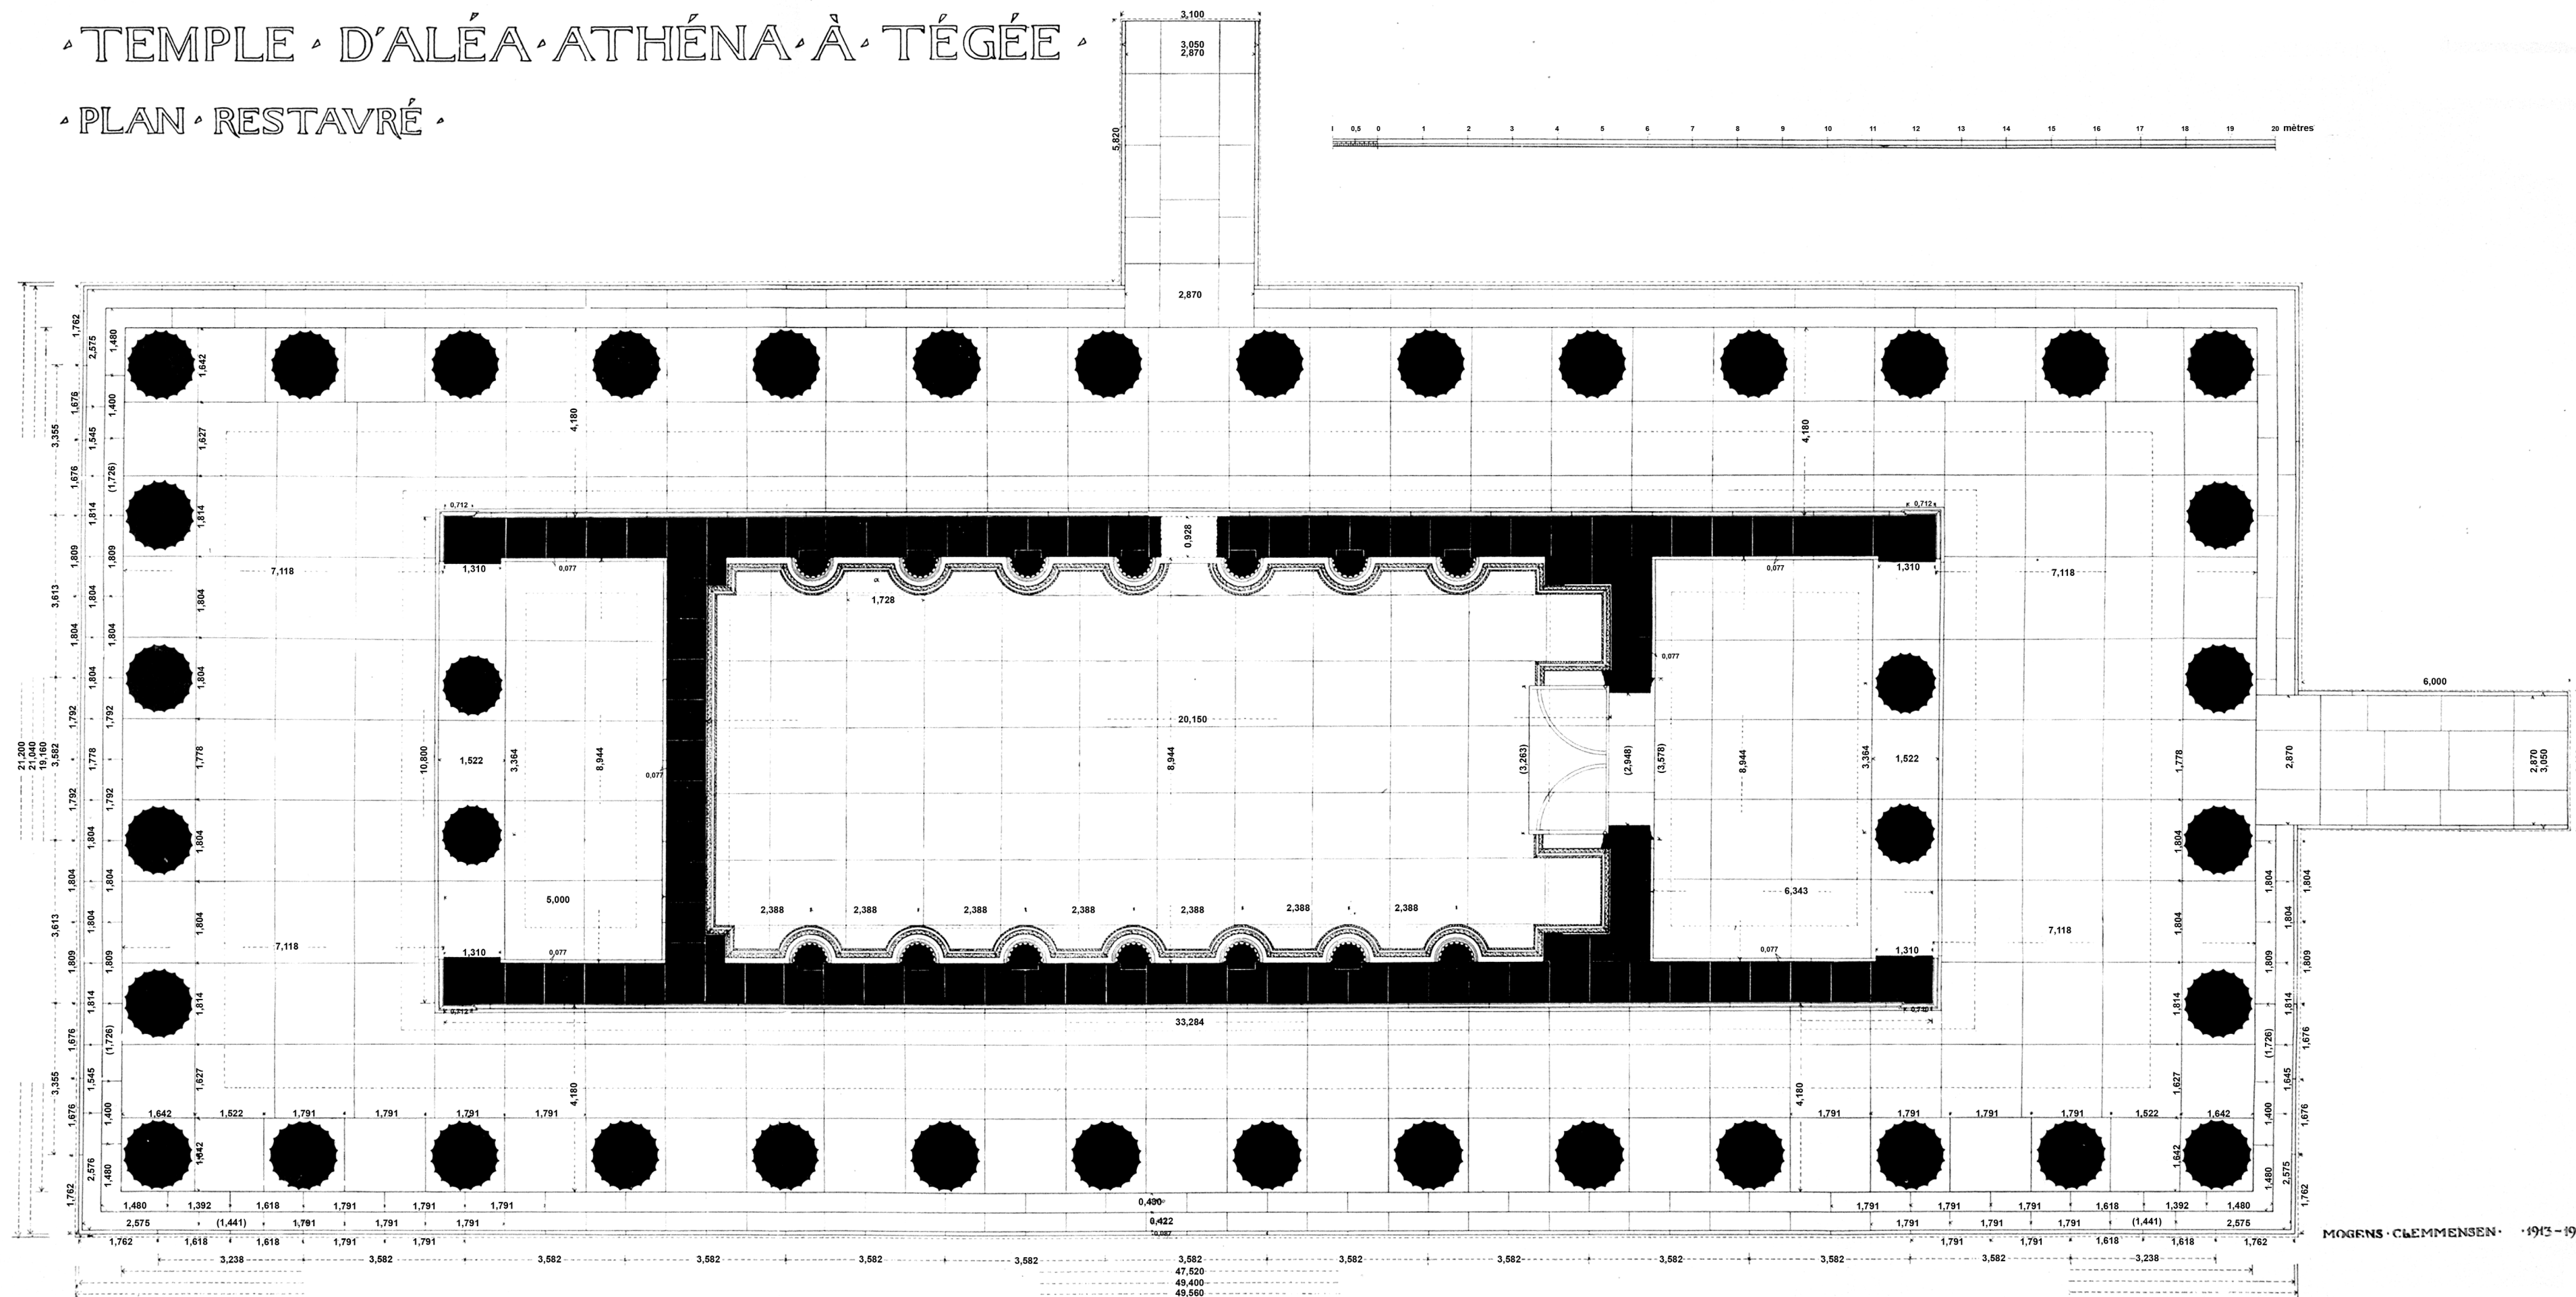


Plate 1. Reconstructed plan of the Classical temple, according to the French publication. See for various corrections and adjustments the texts in this contribution and in section xvii (Pakkanen); in this plate hand-written dimensions in the original drawing have been replaced without changes. Scale 1 : 150. (From Dugas *et al.*, *Tégée*, pl. 9-11; prepared for this publication by Østby)